




CZARNKÓW
UL. ROLNA
RZUT PARTERU
POZIOM WEJŚCIA

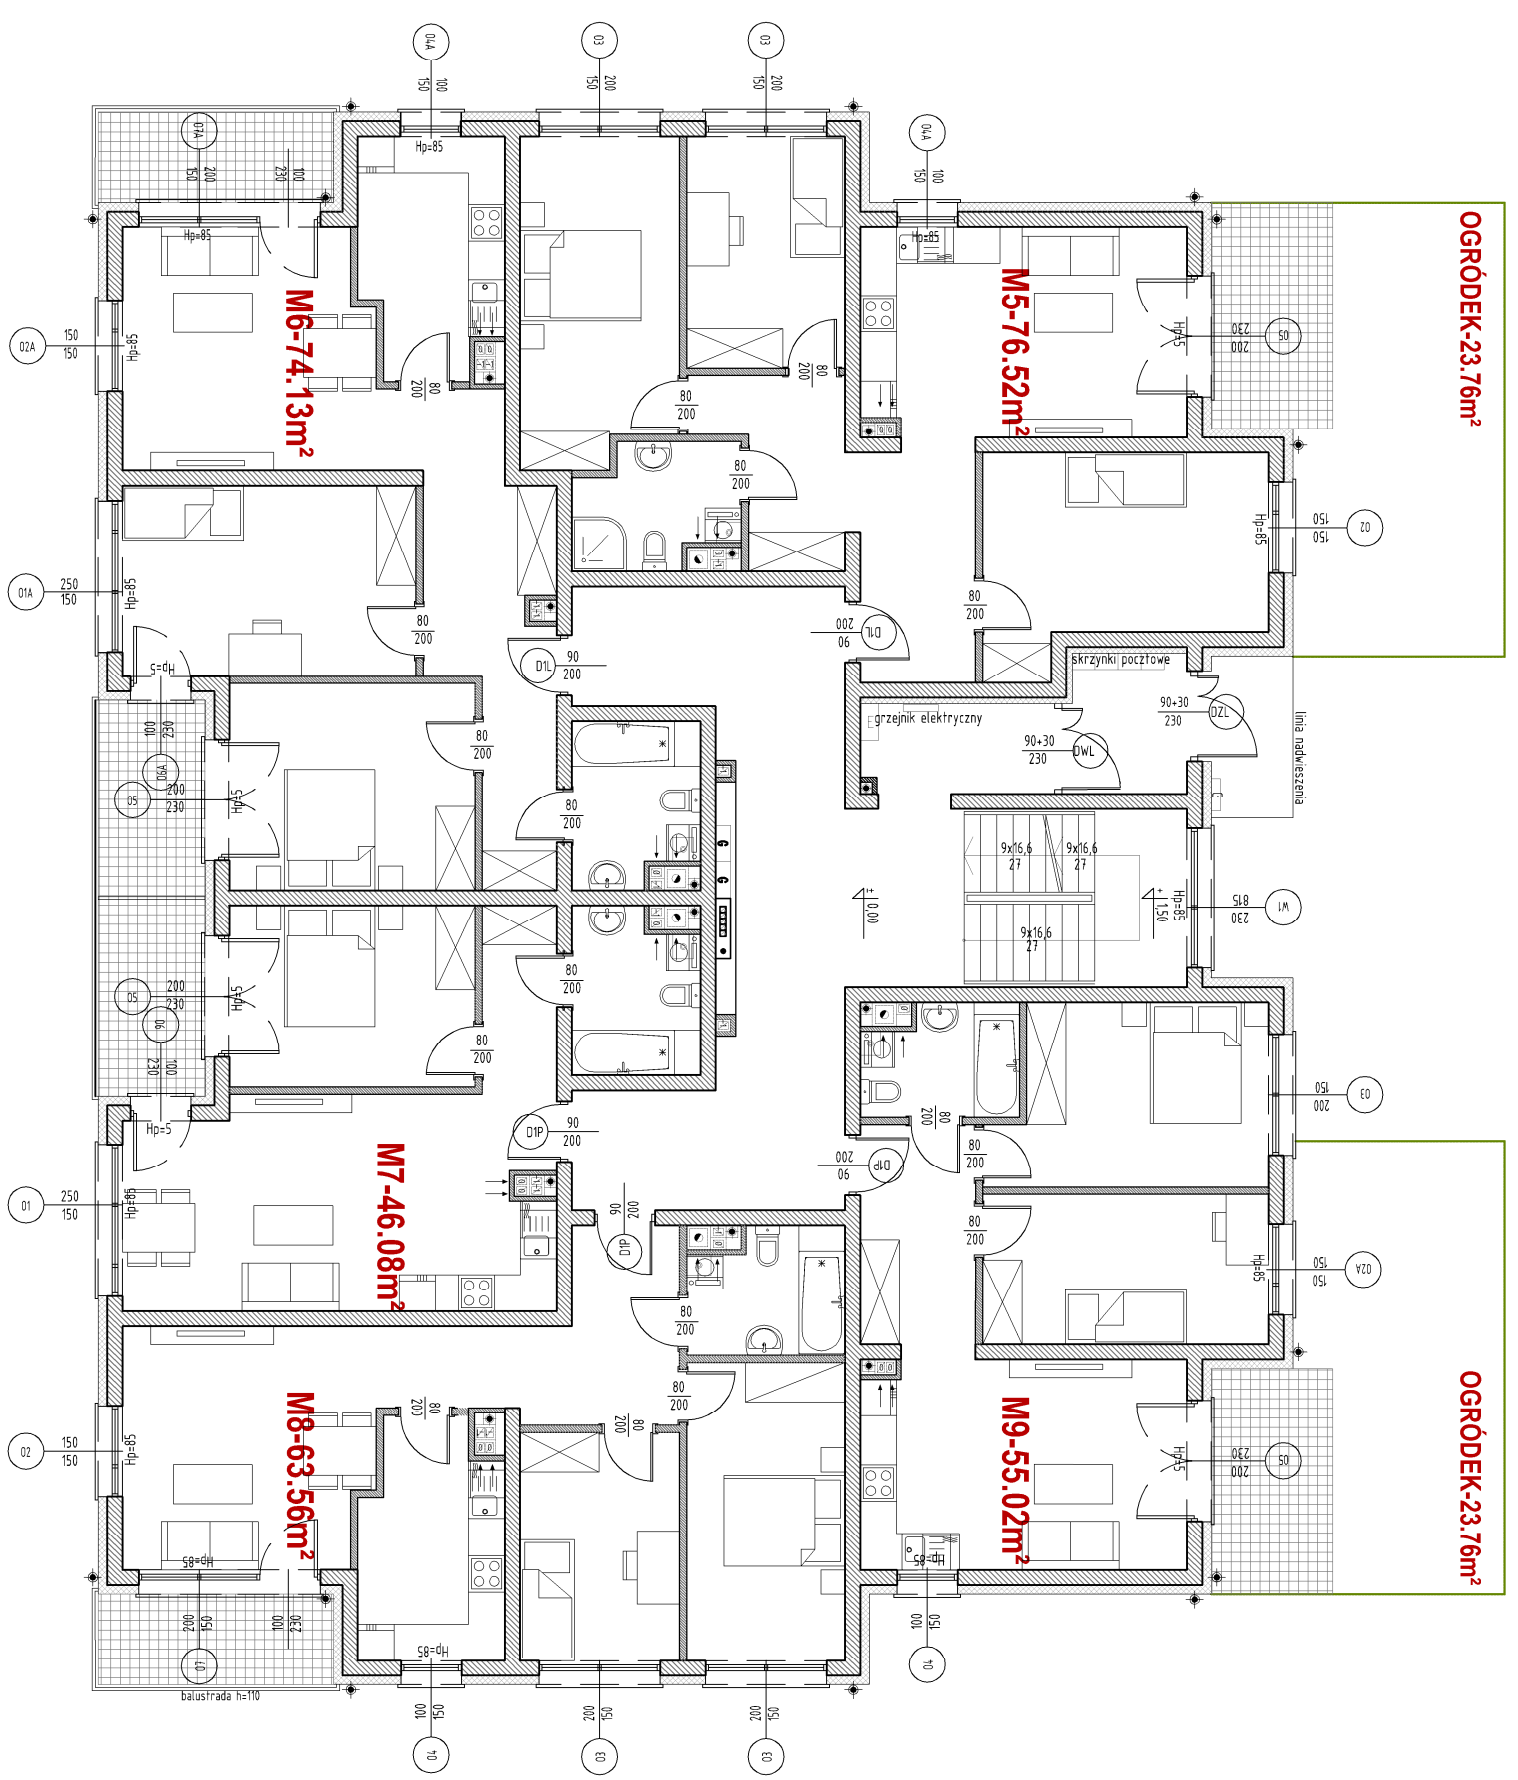

OGRÓDEK-23.76m²

M5-76.52m²

M6-74.13m²

M7-46.08m²

M8-63.56m²

M9-55.02m²

OGRÓDEK-23.76m²